



COUNTY	ROADWAYS	SHEET
BUNCOMBE	COLLEGE ST/PATTON AVE	1 OF 2
CITY OF ASHEVILLE		

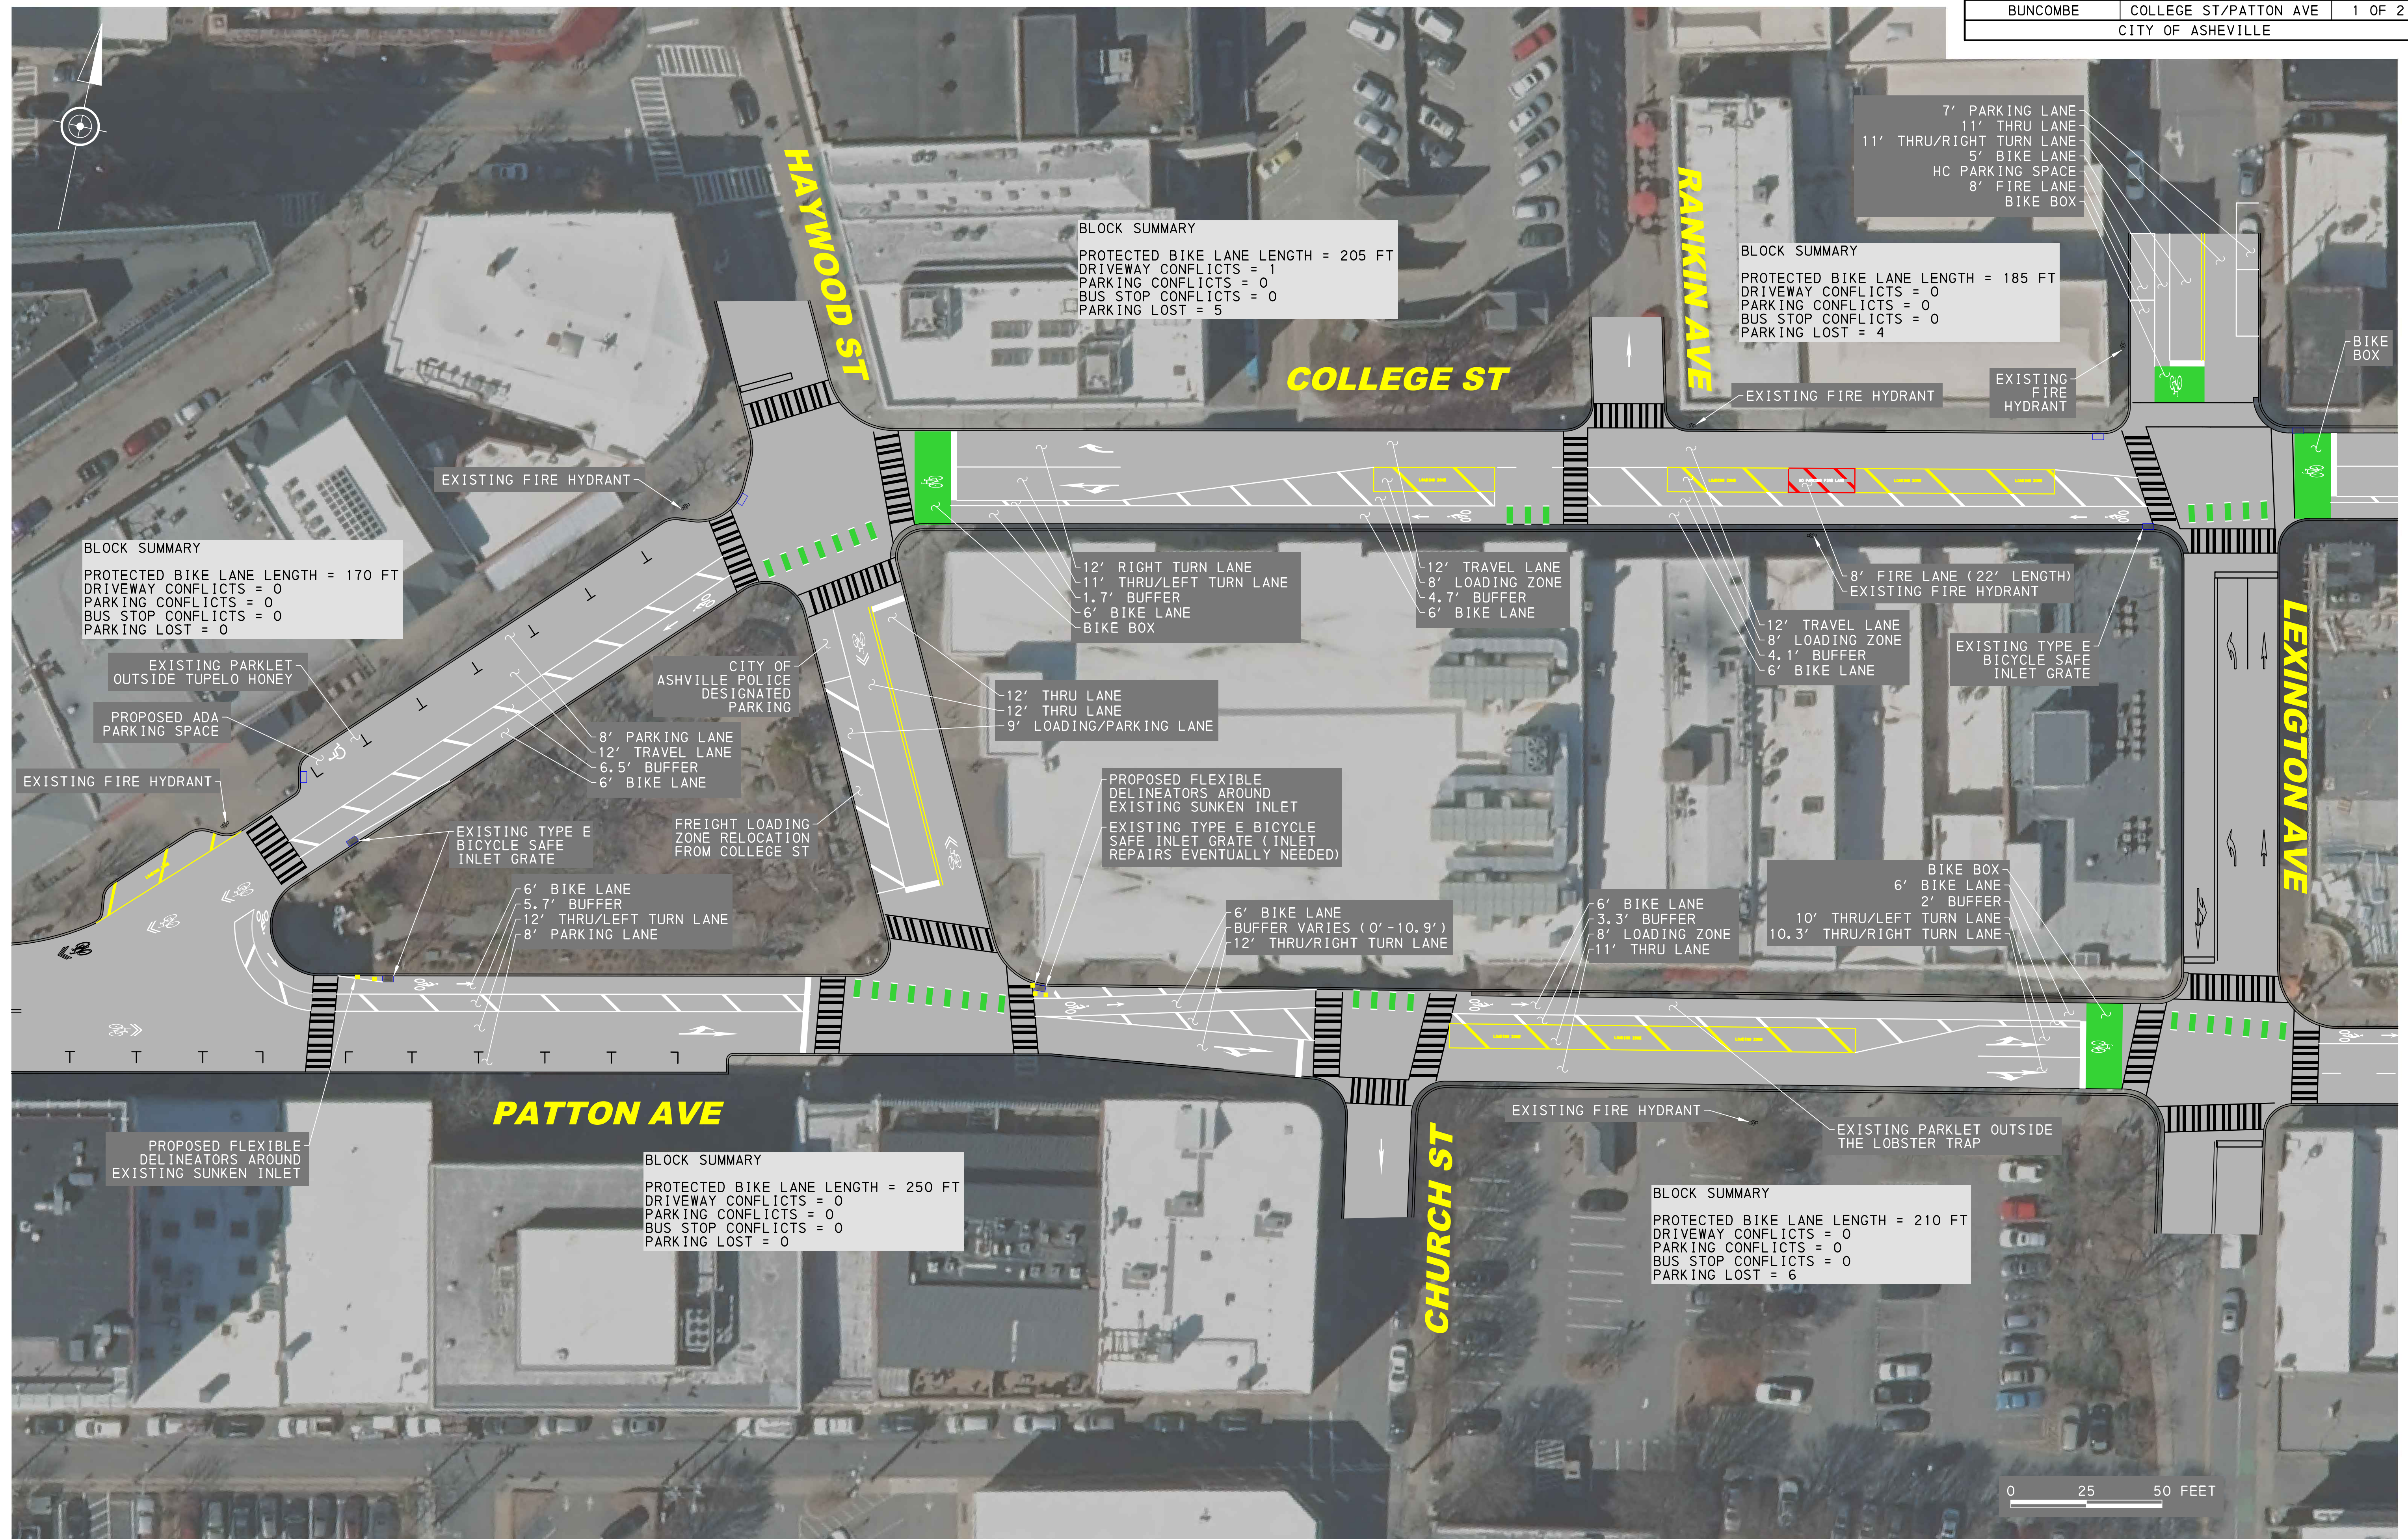



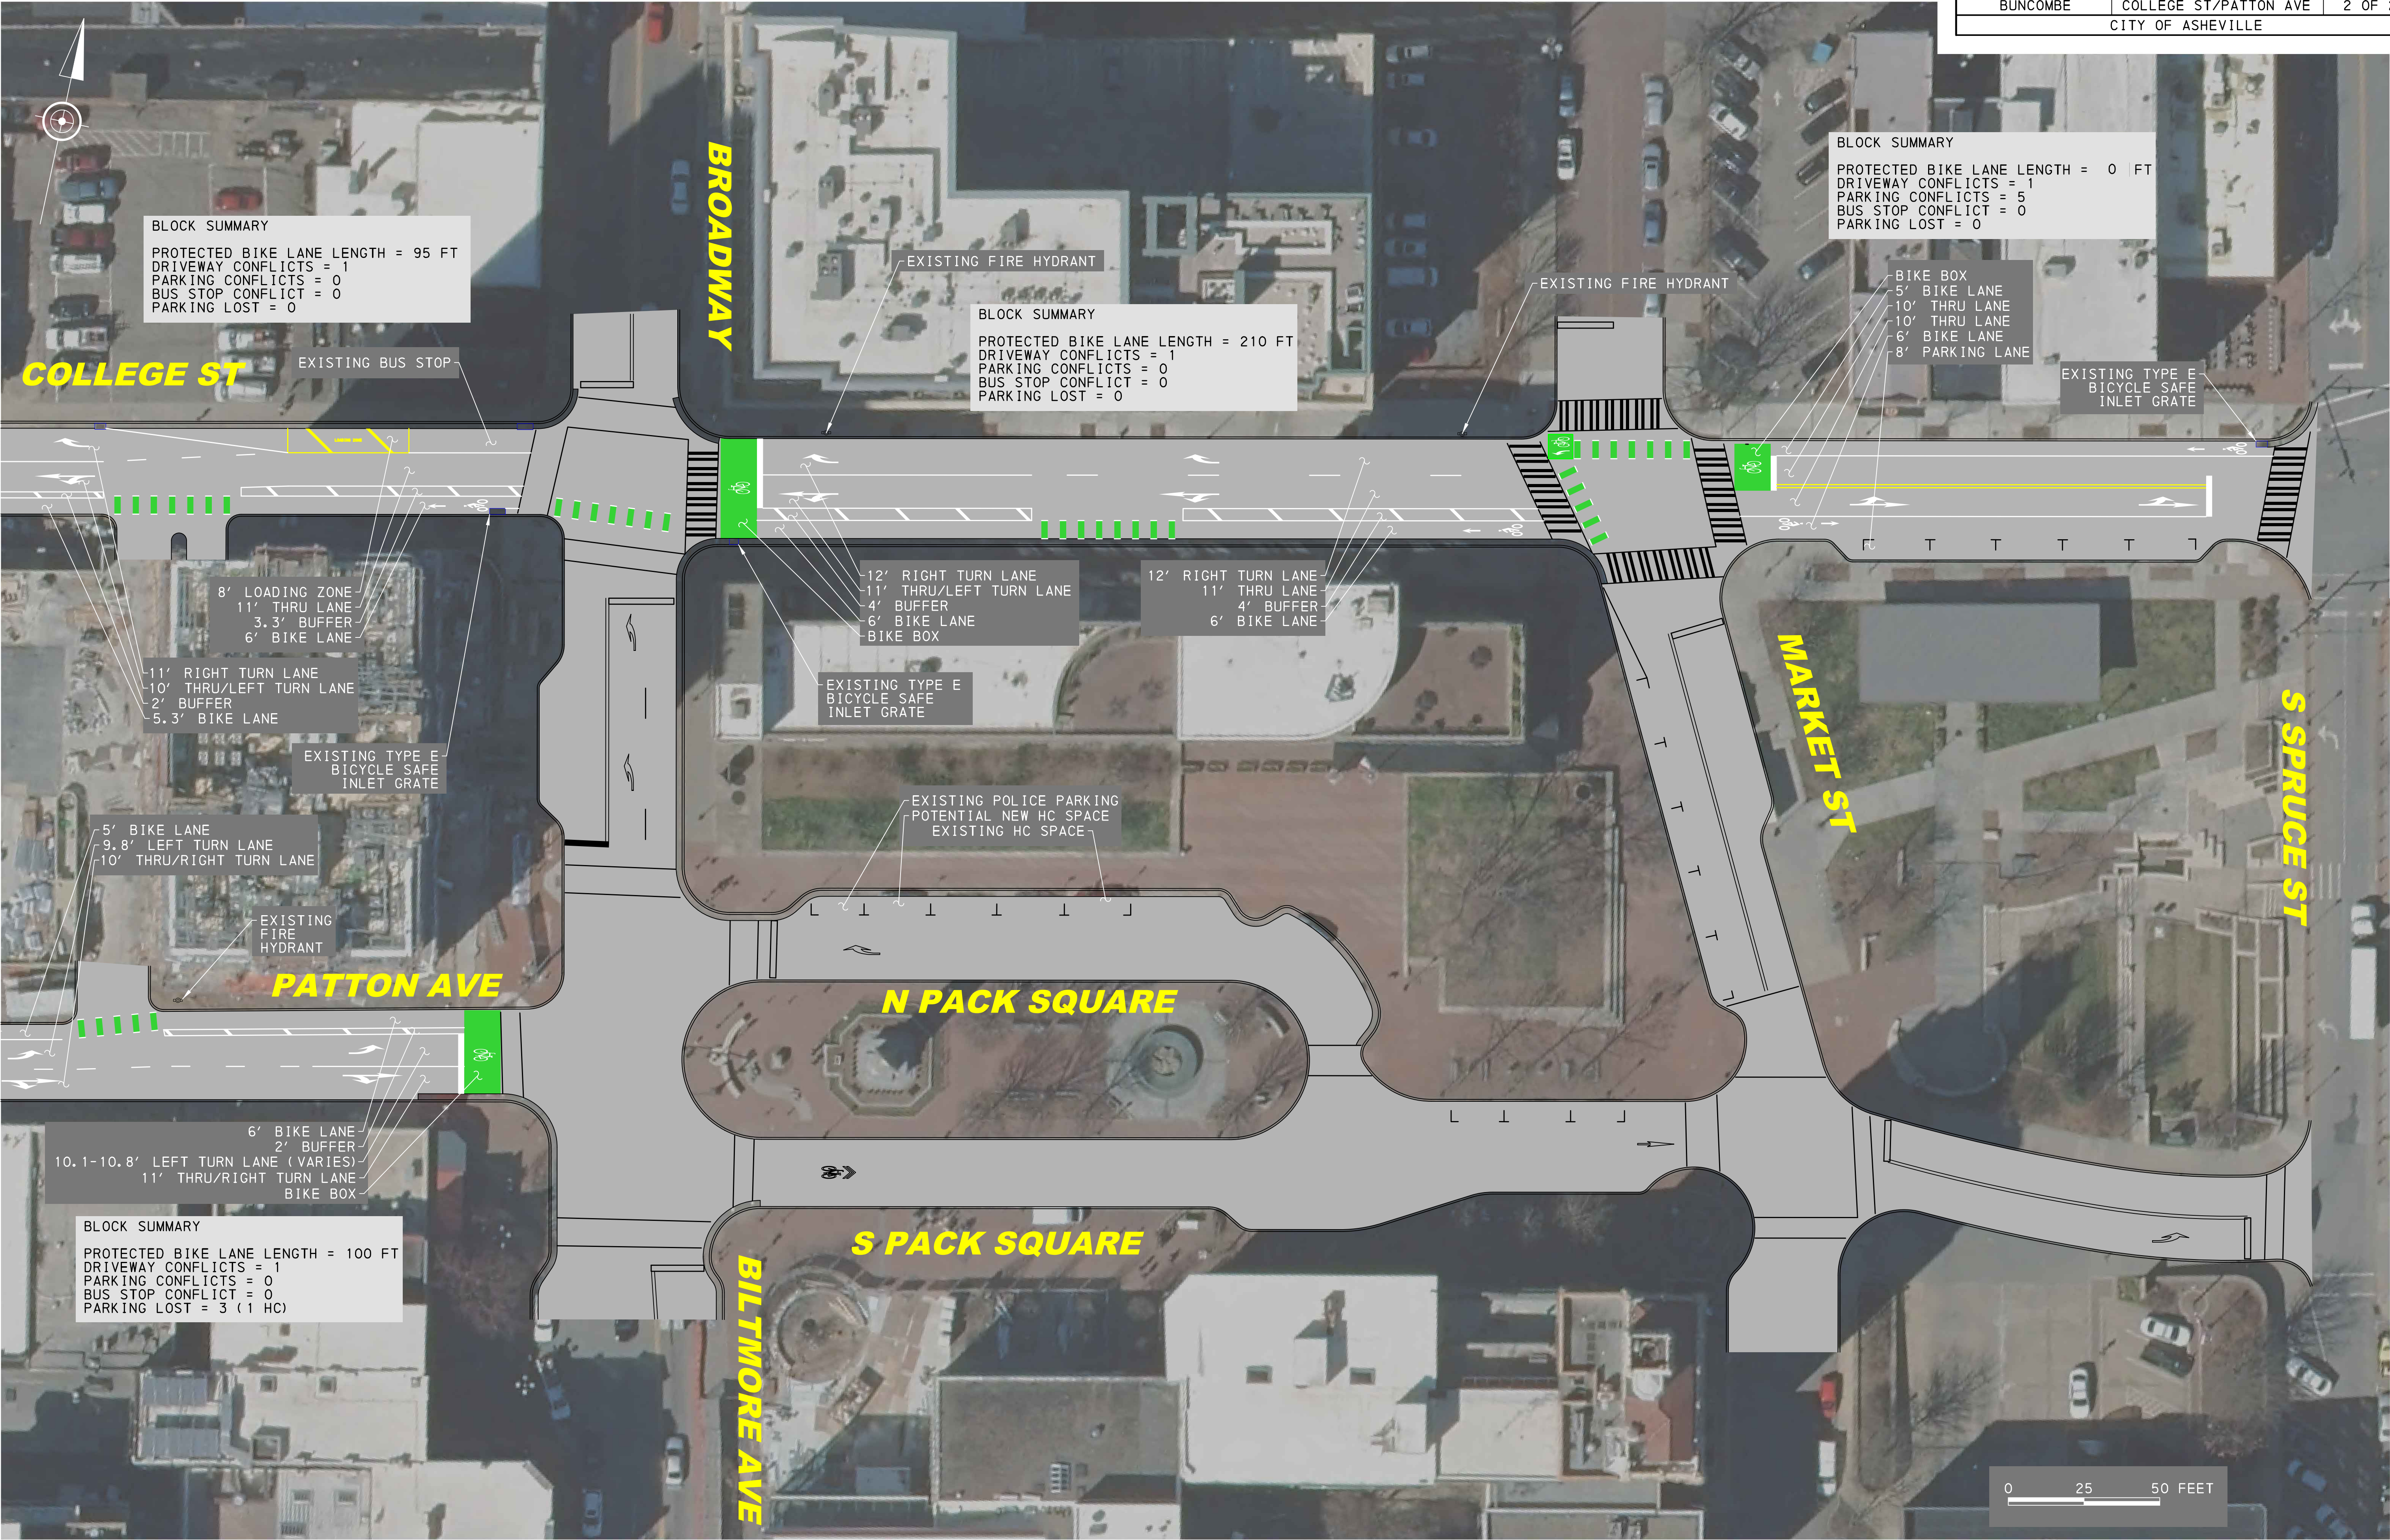

BLOCK SUMMARY  
PROTECTED BIKE LANE LENGTH = 95 FT  
DRIVEWAY CONFLICTS = 1  
PARKING CONFLICTS = 0  
BUS STOP CONFLICT = 0  
PARKING LOST = 0

BLOCK SUMMARY  
PROTECTED BIKE LANE LENGTH = 210 FT  
DRIVEWAY CONFLICTS = 1  
PARKING CONFLICTS = 0  
BUS STOP CONFLICT = 0  
PARKING LOST = 0

BLOCK SUMMARY  
PROTECTED BIKE LANE LENGTH = 0 FT  
DRIVEWAY CONFLICTS = 1  
PARKING CONFLICTS = 5  
BUS STOP CONFLICT = 0  
PARKING LOST = 0

BIKE BOX  
5' BIKE LANE  
10' THRU LANE  
10' THRU LANE  
6' BIKE LANE  
8' PARKING LANE

EXISTING TYPE E  
BICYCLE SAFE  
INLET GRATE

8' LOADING ZONE  
11' THRU LANE  
3.3' BUFFER  
6' BIKE LANE

11' RIGHT TURN LANE  
10' THRU/LEFT TURN LANE  
2' BUFFER  
5.3' BIKE LANE

EXISTING TYPE E  
BICYCLE SAFE  
INLET GRATE

5' BIKE LANE  
9.8' LEFT TURN LANE  
10' THRU/RIGHT TURN LANE

EXISTING  
FIRE  
HYDRANT

PATTON AVE

6' BIKE LANE  
2' BUFFER  
10.1-10.8' LEFT TURN LANE (VARIES)  
11' THRU/RIGHT TURN LANE  
BIKE BOX

BLOCK SUMMARY  
PROTECTED BIKE LANE LENGTH = 100 FT  
DRIVEWAY CONFLICTS = 1  
PARKING CONFLICTS = 0  
BUS STOP CONFLICT = 0  
PARKING LOST = 3 (1 HC)

12' RIGHT TURN LANE  
11' THRU/LEFT TURN LANE  
4' BUFFER  
6' BIKE LANE  
BIKE BOX

EXISTING TYPE E  
BICYCLE SAFE  
INLET GRATE

EXISTING POLICE PARKING  
POTENTIAL NEW HC SPACE  
EXISTING HC SPACE

N PACK SQUARE

S PACK SQUARE

BILTMORE AVE

MARKET ST

S SPRUCE ST

0 25 50 FEET